



CITY OF RITZVILLE BUILDING PERMIT APPLICATION

Date 18 JUNE 2020

PERMIT NO. B - - - -

Applicant to complete numbered spaces only.

REC. #

JOB ADDRESS
205 W. MAIN AVE.

LOT NO. BLK TRACT (SEE ATTACHED SHEET)

1 LEGAL DESCR

OWNER MAIL ADDRESS ZIP PHONE

2 RITZVILLE PUBLIC DEVELOPMENT AUTHORITY RITZVILLE 5096591033

CONTRACTOR MAIL ADDRESS PHONE LICENSE NO.

3 FLYING AOTS RANCH, INC. RITZVILLE 5096591819 FLYINAROZ140

ARCHITECT OR DESIGNER MAIL ADDRESS PHONE LICENSE NO.

4 SDMS

ENGINEER MAIL ADDRESS PHONE LICENSE NO.

5

LENDER MAIL ADDRESS BRANCH

6

USE OF BUILDING

7 COMMERCIAL

8 Class of Work: NEW ADDITION ALTERATION REPAIR MOVE REMOVE

9 Describe Work: FABRICATION & INSTALLATION OF 4' x 5' x 24' FABRIC

AWNING ON STEEL FRAME ON BRICK FACADE

10 Change of Use From

Change of Use To

11 Valuation of Work: \$ 5900.

SPECIAL CONDITIONS:

PERMIT FEE

STATE FEE

TOTAL

NOTICE

SEPARATE PERMITS ARE REQUIRED FOR ELECTRICAL, PLUMBING, HEATING, VENTILATING OR AIR CONDITIONING.

THIS PERMIT BECOMES NULL AND VOID IF WORK OR CONSTRUCTION AUTHORIZED IS NOT COMMENCED WITHIN 180 DAYS, OR IF CONSTRUCTION OR WORK IS SUSPENDED OR ABANDONED FOR A PERIOD OF 180 DAYS AT ANY TIME AFTER WORK IS COMMENCED.

I HEREBY CERTIFY THAT I HAVE READ AND EXAMINED THIS APPLICATION AND KNOW THE SAME TO BE TRUE AND CORRECT. ALL PROVISIONS OF LAWS AND ORDINANCES GOVERNING THIS TYPE OF WORK WILL BE COMPLIED WITH WHETHER SPECIFIED HEREIN OR NOT. THE GRANTING OF A PERMIT DOES NOT PRESUME TO GIVE AUTHORITY TO VIOLATE OR CANCEL THE PROVISIONS OF ANY OTHER STATE OR LOCAL LAW REGULATING CONSTRUCTION OR THE PERFORMANCE OF CONSTRUCTION.

[Signature] 18 JUNE 2020
SIGNATURE OF CONTRACTOR OR AUTHORIZED AGENT (DATE)


BUILDING INSPECTOR (DATE)

SIGNATURE OF OWNER (IF OWNER BUILDER) (DATE)

CLERK (DATE)

WHEN PROPERLY VALIDATED (IN THIS SPACE) THIS IS YOUR PERMIT

PLAN CHECK VALIDATION CK. M.O. CASH PERMIT VALIDATION CK. M.O. CASH

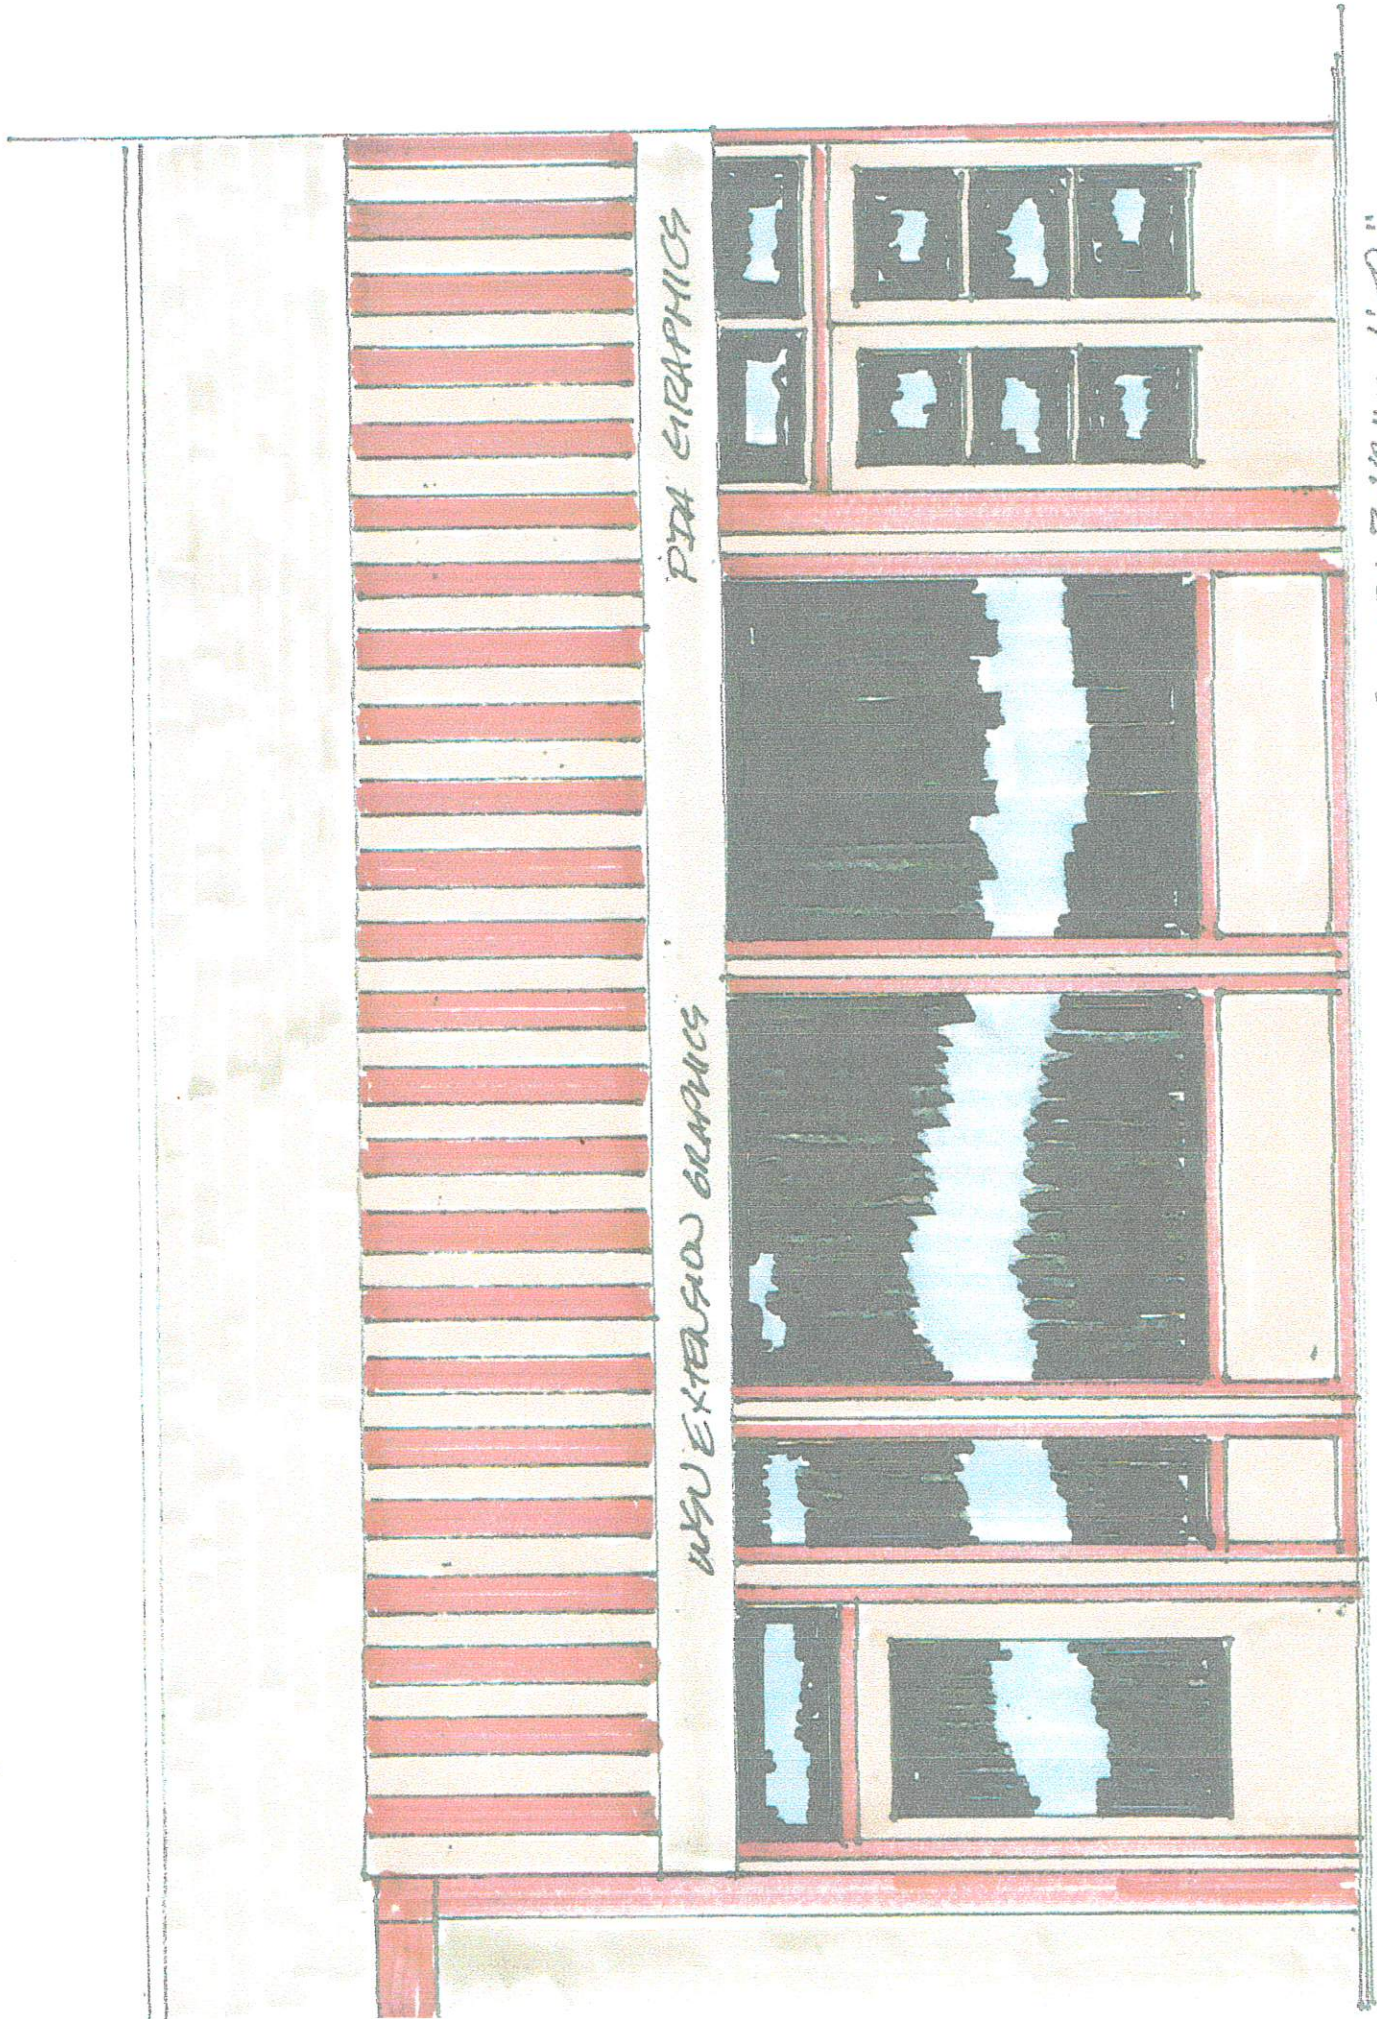


PDA GRAPHICS

NSU EXTENSION GRAPHICS

SCALE: 3/8" = 1'-0"

RHINO ACE RANCH 2020

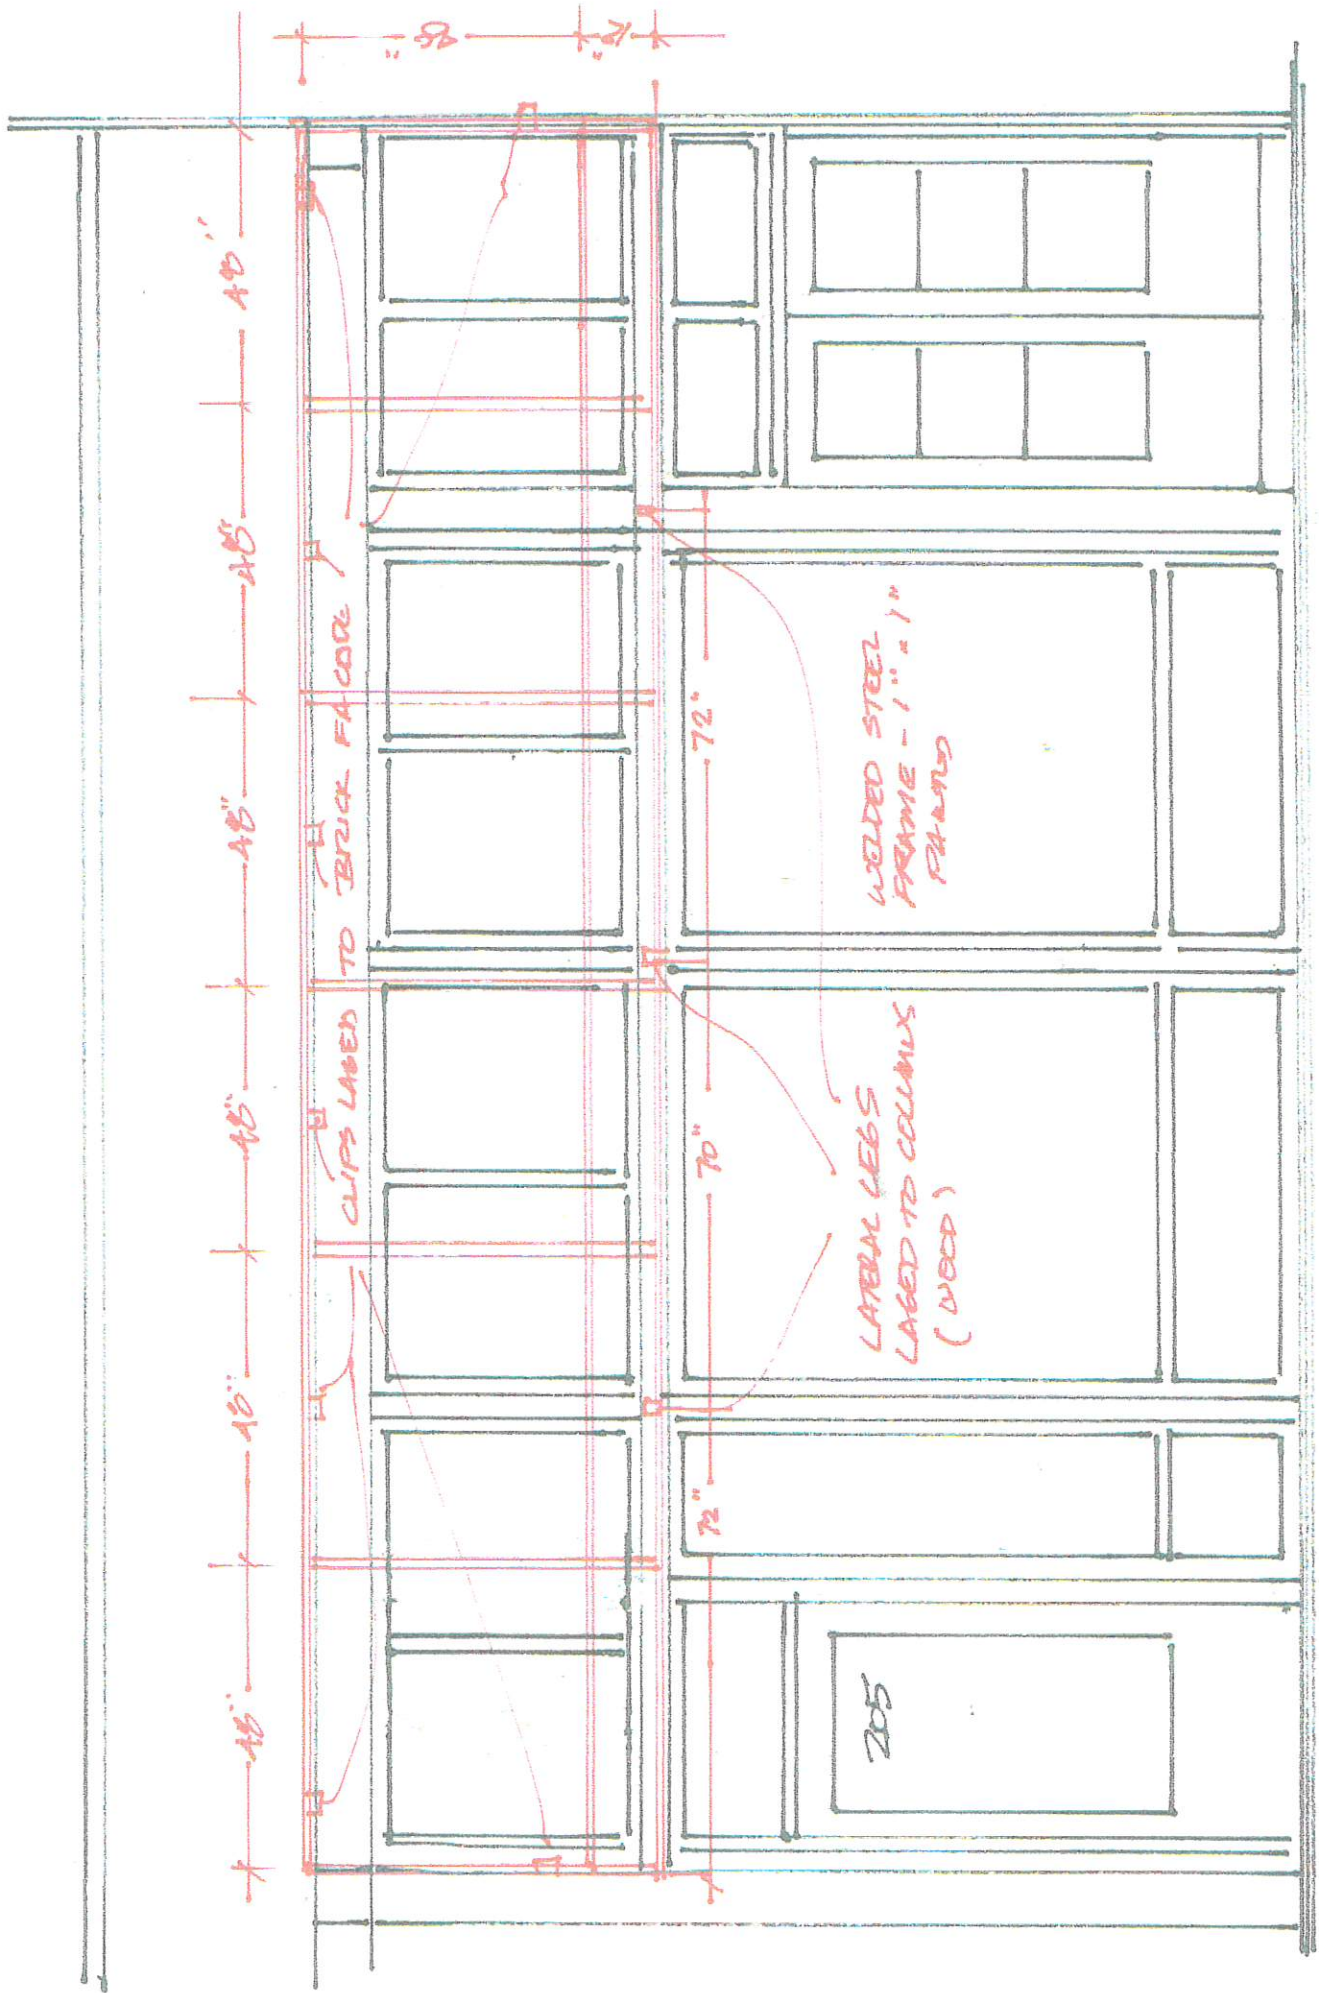


CLIPS LABELED TO BRICK FACADE

72" WELDED STEEL FRAME - 1" x 1" PHASSED


70" LATERAL LEGS LABELED TO COLUMNS (WOOD)

72"

205

FRAME: 3'6" x 12"


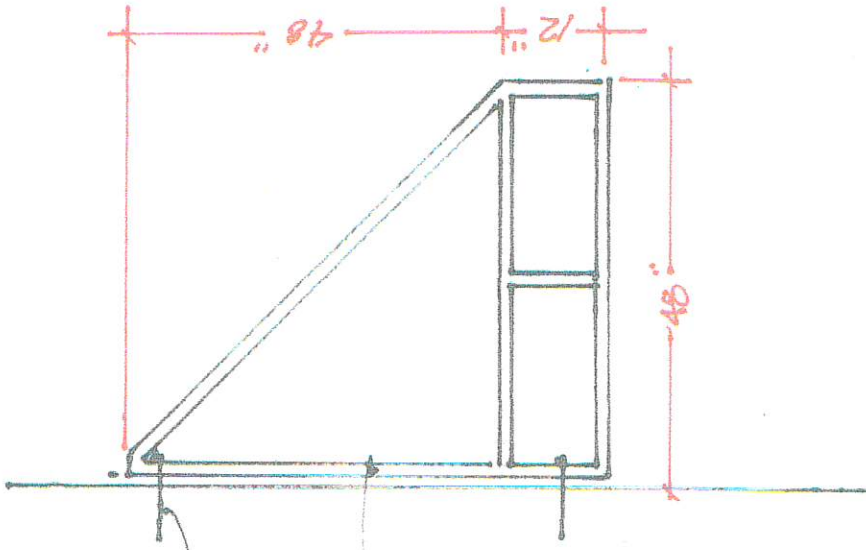

HANGER CLIPS ANCHORED INTO
BACKS W/ LAGS / SHIELDS

1" STEEL TUBING FRAME
WELDED & PAINTED

SIDEWALK BUSHING/ST



SCALE: 1/4" = 1'-0"